


REVISIONS				
ZONE	REV	DESCRIPTION	DATE	APPROVED

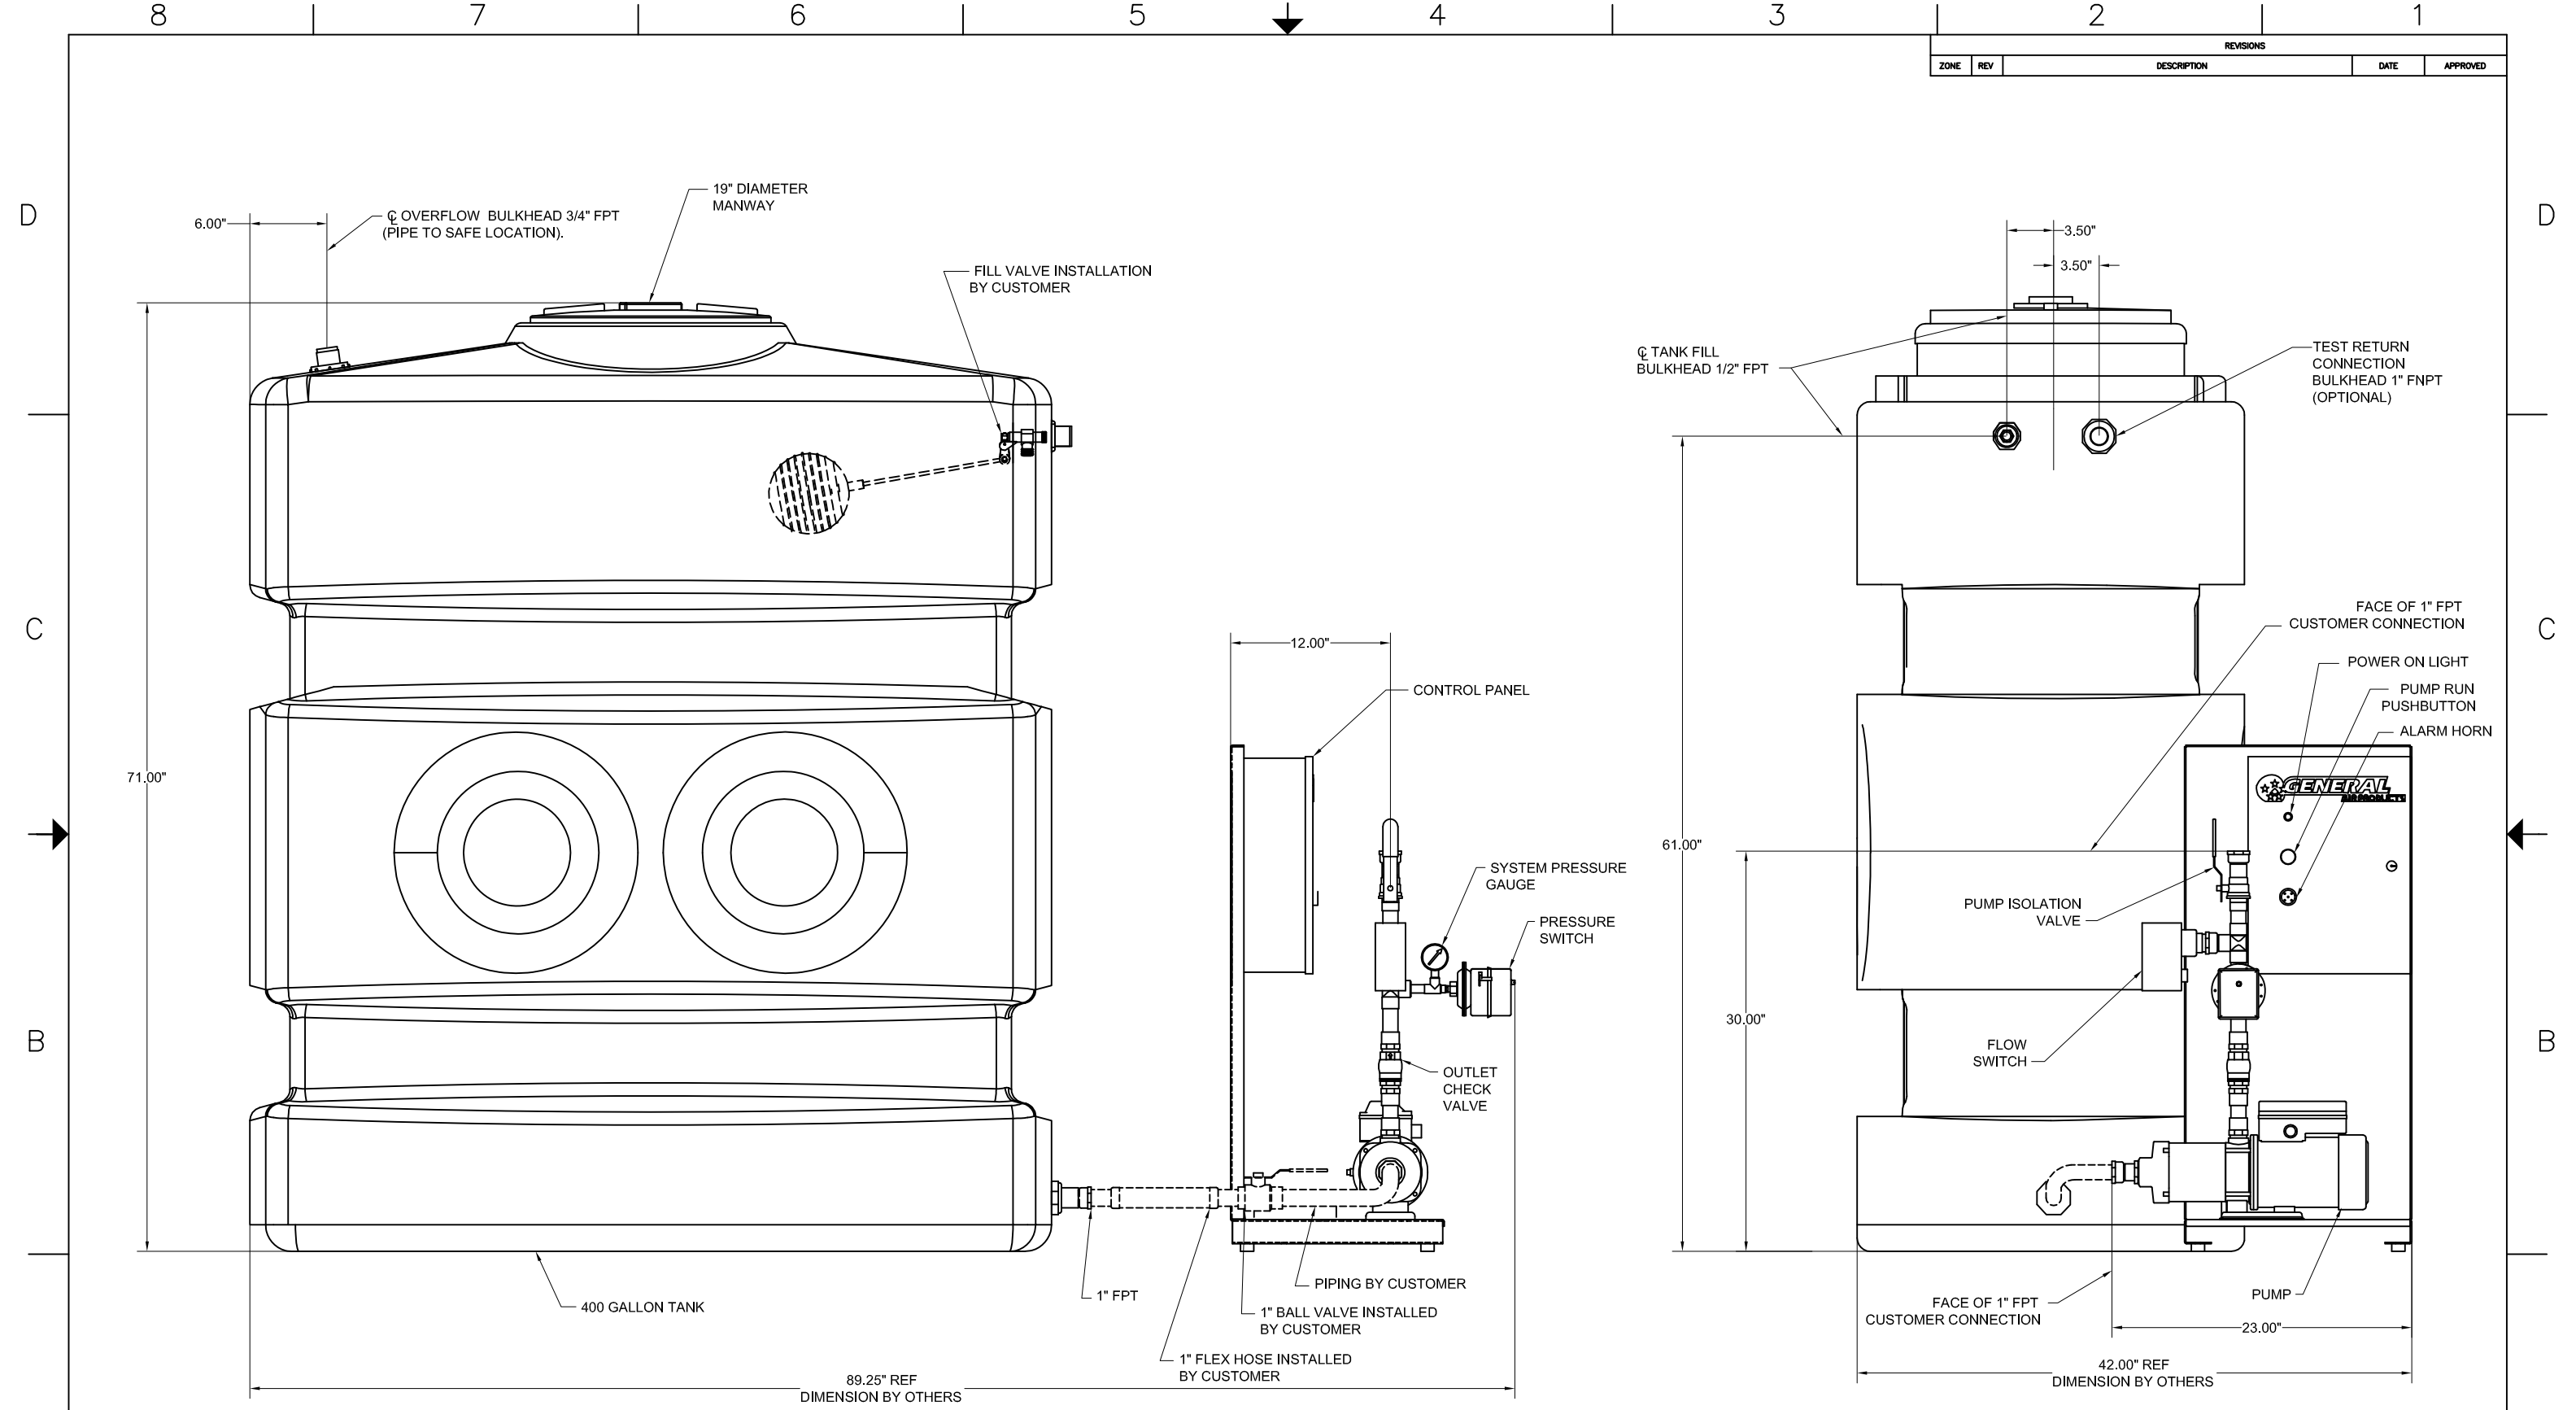

UNLESS OTHERWISE SPECIFIED
DIMENSIONS ARE IN INCHES
TOLERANCES ARE:
FRACTIONS DECIMALS ANGLES
±1/4 .XX ± .13 ±1/2°

APPROVALS		DATE	TITLE
DRAWN EJR		09-16-09	GENERAL ARRANGEMENT RESIDENTIAL FIRE PROTECTION BASIC OPEN SYSTEM WITH TANK MODELS OPS13,16,17-X-T4
CHECKED RM		09-16-09	
SCALE		SIZE	
SHEET 1 OF 1		D	DWG. NO. G-209298
			REV 0